

1451 Front Street NW Suite A  
 Grand Rapids, MI 49504  
 p.616.459.3539 f.616.459.7971  
 www.roideign.com roideign@roideign.com



Job #: D40902  
 Date: 2-22-2016  
 Scale: 1/2" = 1'-0"

Sheet Title:  
 SHEET 1 OF 5  
 KIOSK ELEVATION

Client:  
 GVSU  
 SHAPING THE FUTURE  
 ALLENDALE, MI

- PROVIDE VENTING GROMMETS (5)
- BLACK METAL FRAMING TRIM PROVIDED BY MILLWORK CONTRACTOR
- BACK-LIT SIGNAGE CABINET W/ LED LIGHTS PROVIDED BY VALLEY CITY SIGN
- TOUCHSCREEN VIDEO MONITORS MOUNTED IN DISPLAY MILLWORK, PROVIDED BY VIDEO EQUIPMENT PROVIDER
- DISPLAY UNIT TO BE SECURED TO EXISTING MASONRY WALL @ MORTAR JOINTS W/ APPROPRIATE ANCHORS
- BLACK METAL FRAMING TRIM PROVIDED BY MILLWORK CONTRACTOR
- PROVIDE VENTING GROMMET IN EACH ACCESS PANEL (QTY. 2)


98" CLASS 4K ULTRA HI-RES VIDEO MONITOR MOUNTED IN DISPLAY MILLWORK, PROVIDED BY VIDEO EQUIPMENT PROVIDER

PROVIDE VENTING GROMMET IN EACH ACCESS PANEL (QTY. 2)

SEE SPECIFICATIONS

**KIOSK ELEVATION (ONE UNIT)**  
 1/2" = 1'-0"

**KIOSK PLAN**  
1/2"=1'-0"

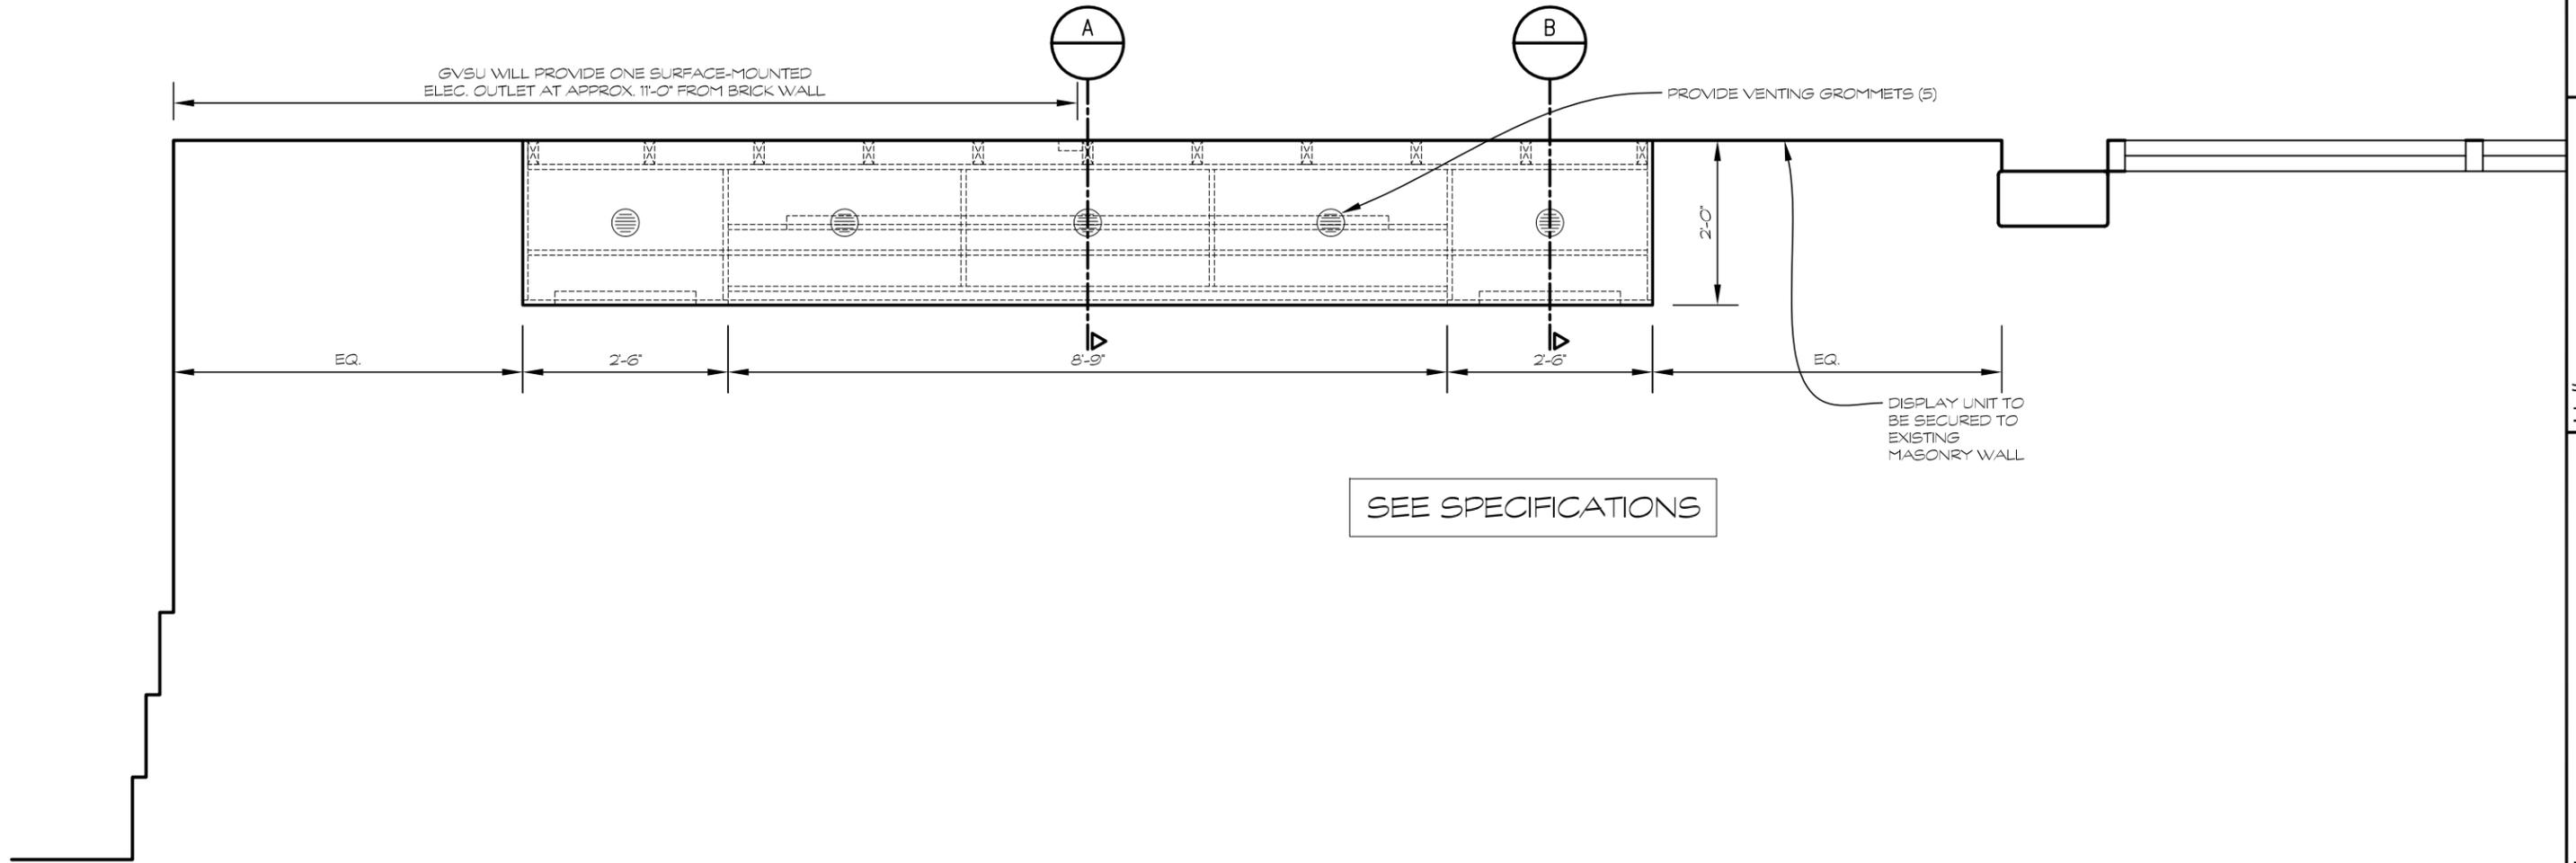

Client:

GVSU  
SHAPING THE FUTURE  
ALLEDALE, MI

Sheet Title:

SHEET 2 OF 5  
KIOSK PLAN


Job #: D40902

Date: 2-22-2016

Scale: 1/2"=1'-0"




1451 Front Street NW Suite A  
Grand Rapids, MI 49504  
p.616.459.3539 f.616.459.7971  
www.roidesign.com roidesign@roidesign.com

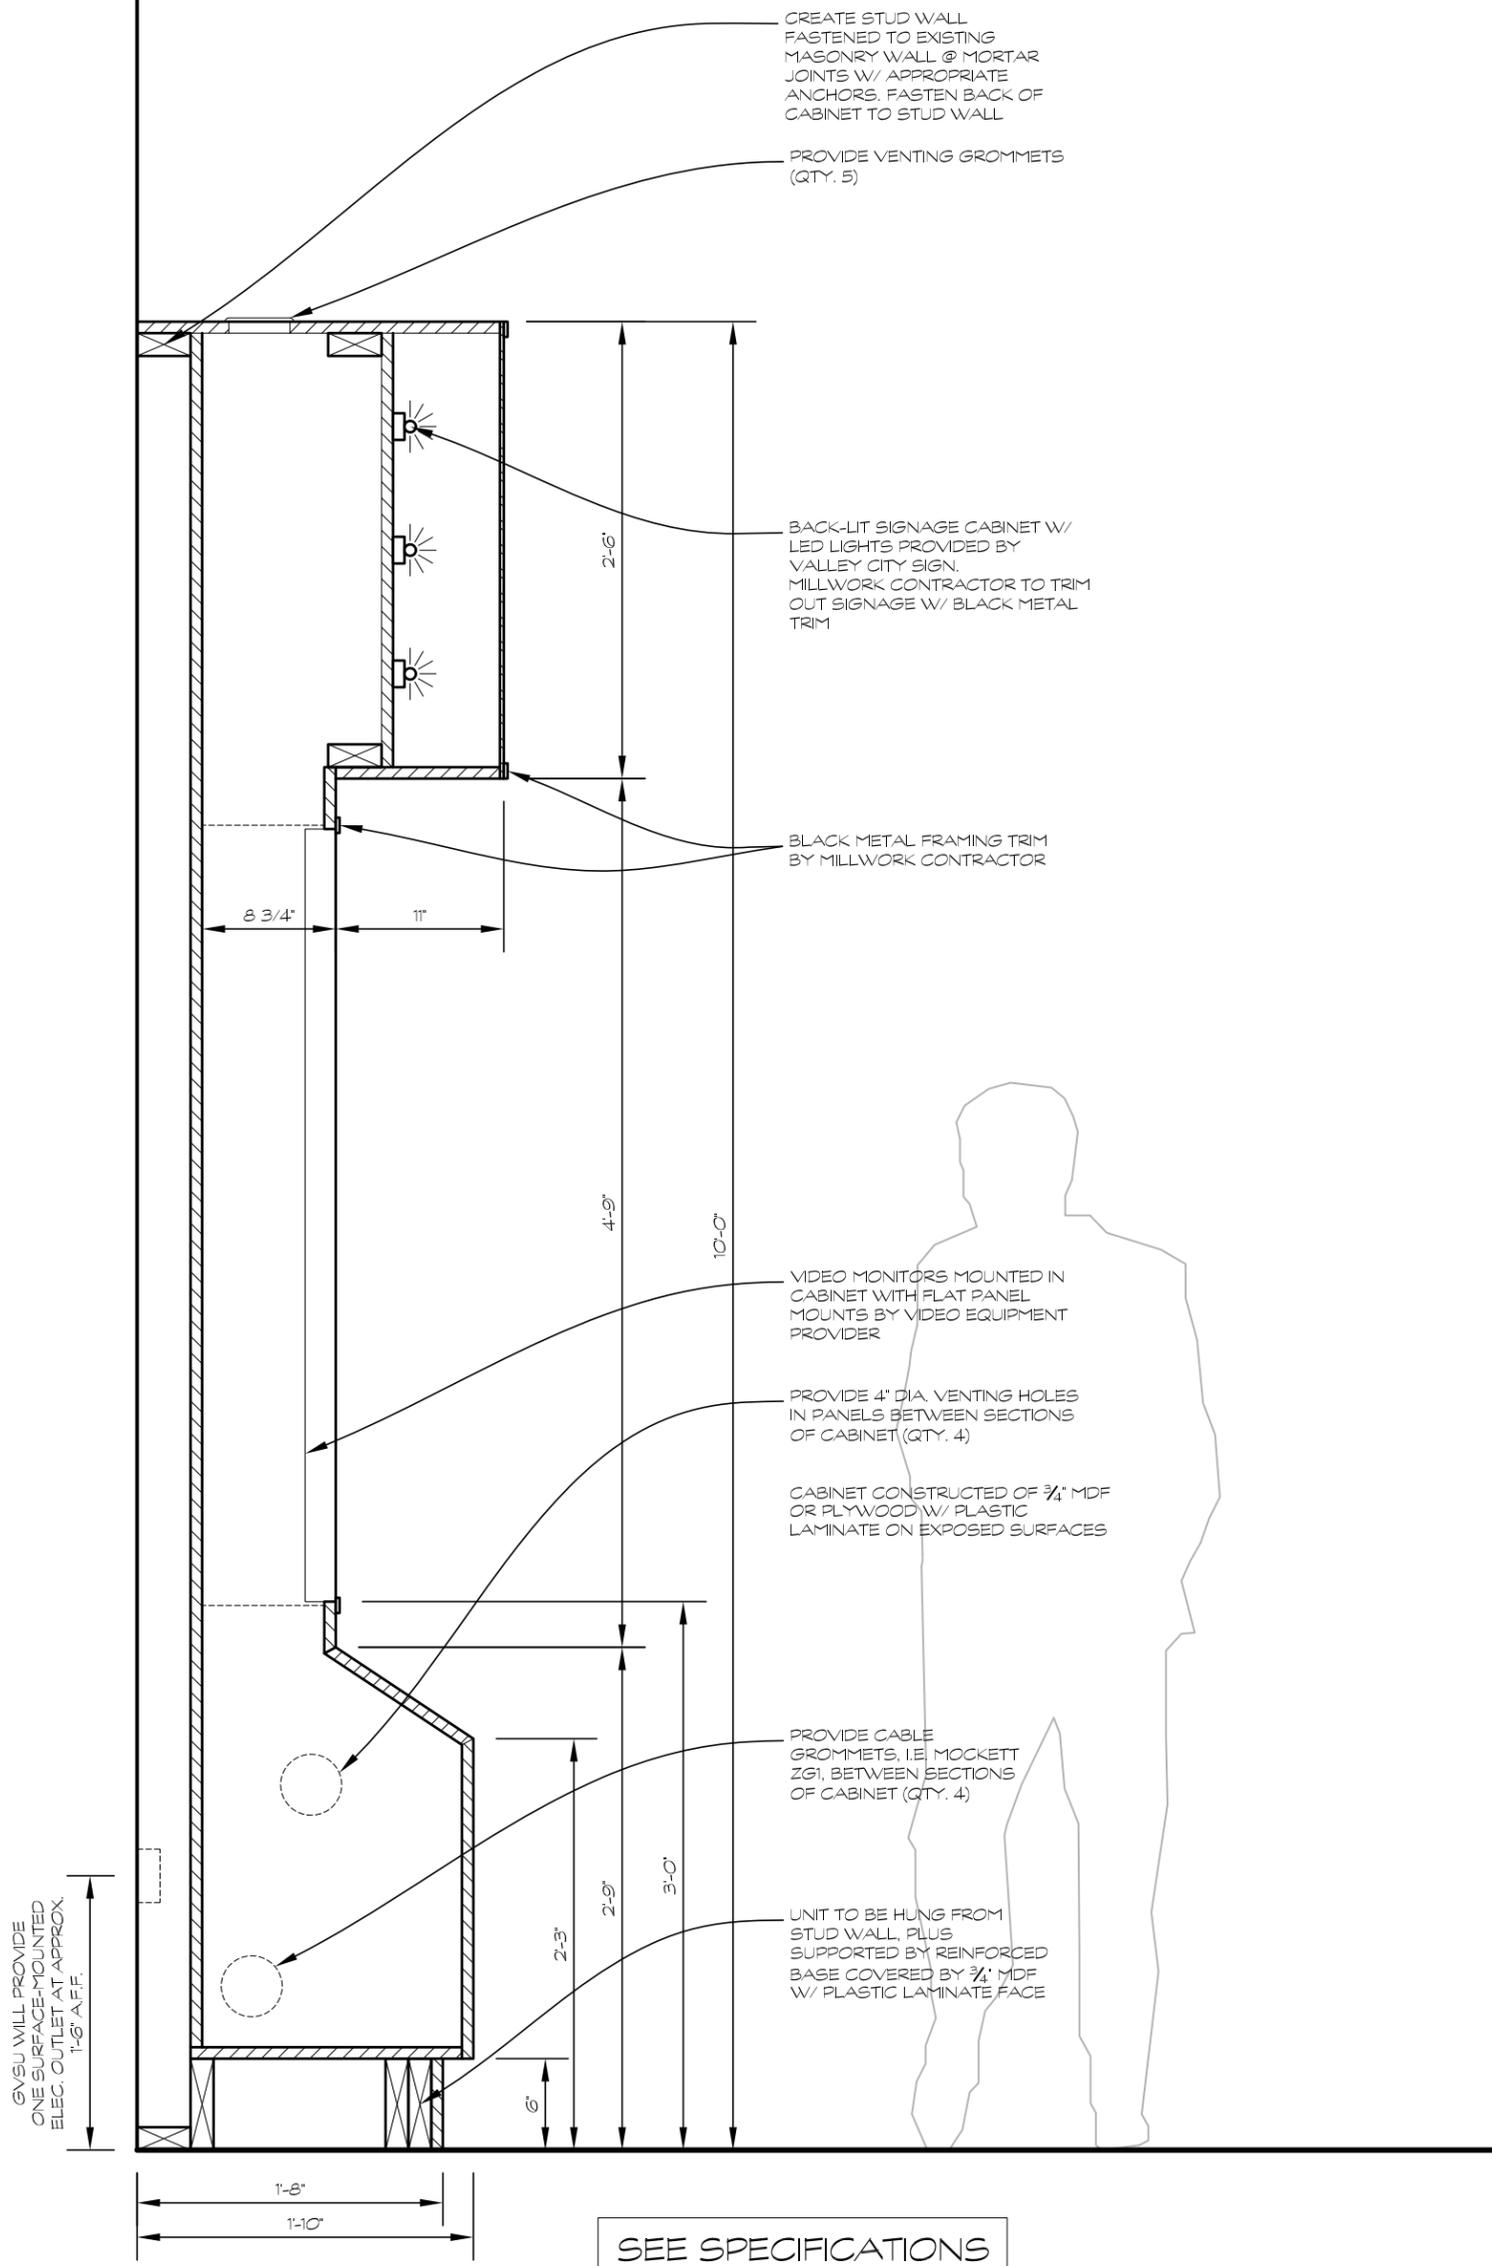

**A KIOSK CROSS-SECTION**  
1"=1'-0"

Client: <b>GVSU SHAPING THE FUTURE ALLENDALE, MI</b>	Sheet Title: <b>SHEET 3 OF 5 KIOSK CROSS-SECTION</b>	Job #: <b>D40902</b>	 <b>1451 Front Street NW Suite A Grand Rapids, MI 49504 p.616.459.3539 f.616.459.7971 www.roidesign.com roidesign@roidesign.com</b>
		Date: <b>2-22-2016</b>	
		Scale: <b>1"=1'-0"</b>	

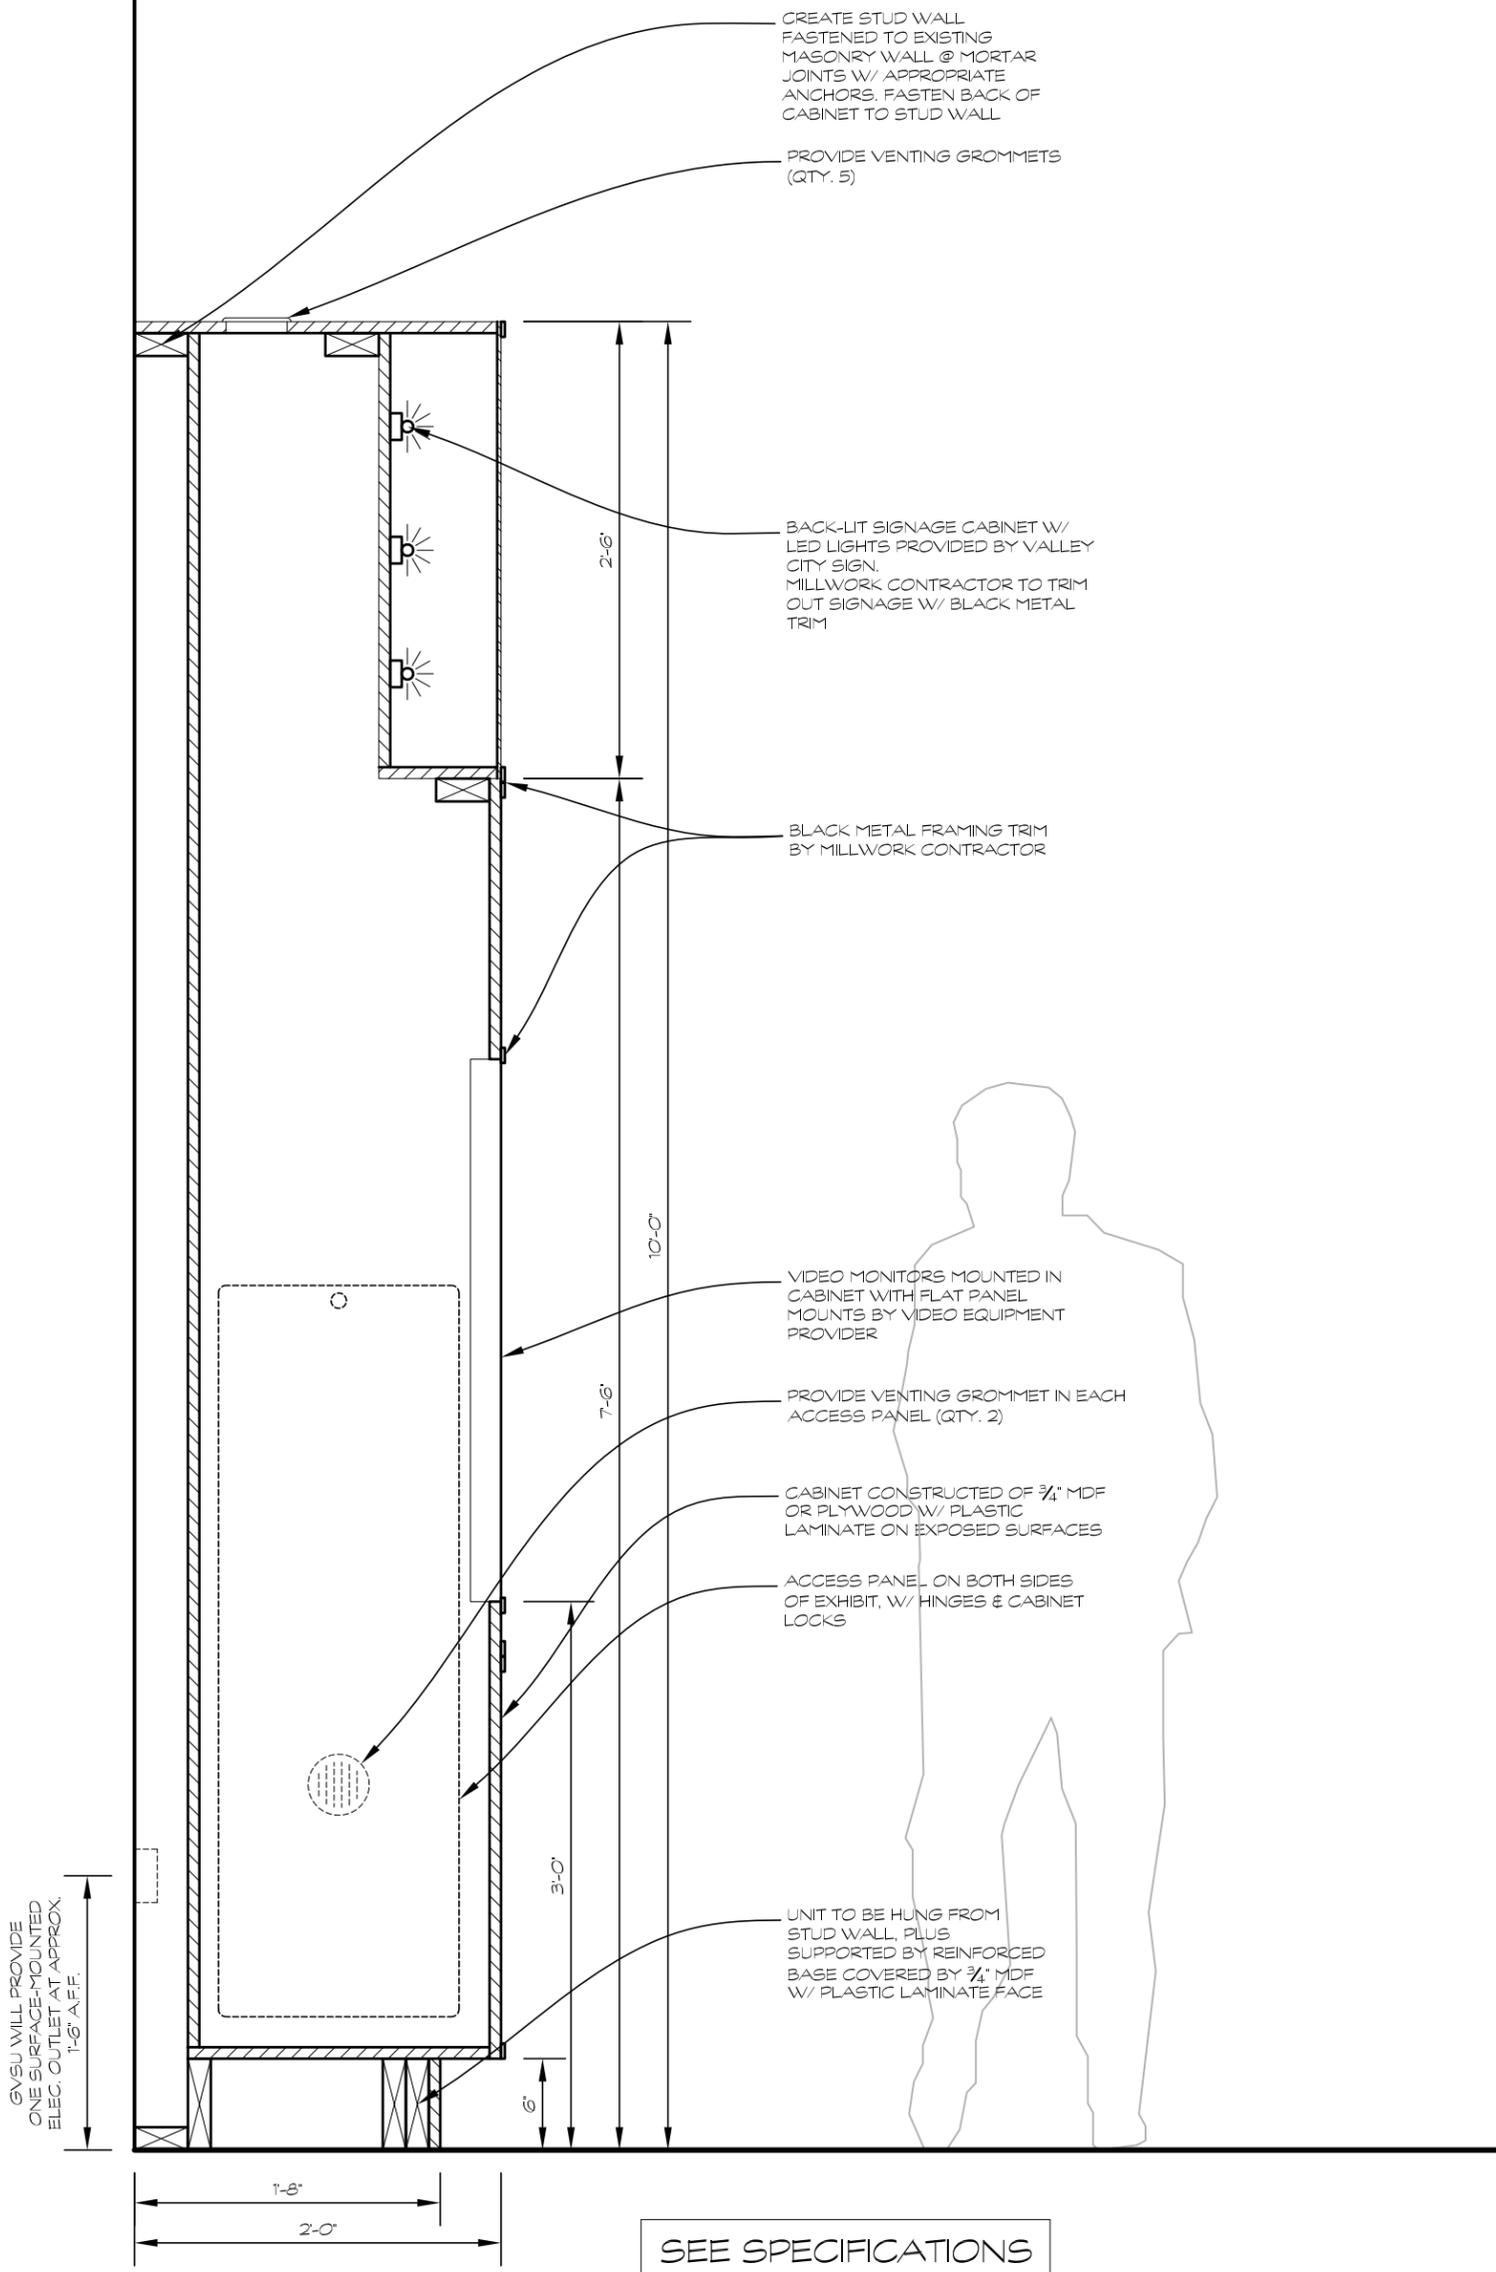

**B KIOSK CROSS-SECTION**  
1"=1'-0"

Client: <b>GVSU SHAPING THE FUTURE ALLENDALE, MI</b>	Sheet Title: <b>SHEET 4 OF 5 KIOSK CROSS-SECTION</b>	Job #: <b>D40902</b>	 <b>1451 Front Street NW Suite A Grand Rapids, MI 49504 p.616.459.3539 f.616.459.7971 www.roidesign.com roidesign@roidesign.com</b>
		Date: <b>2-22-2016</b>	
		Scale: <b>1"=1'-0"</b>	

**Product Specifications**

PROJECT NAME:		GVSU Donor Wall Exhibit Millwork		Date:	19-Feb-16
PROJECT NO:		D40902			
TYPE	PRODUCT	DESCRIPTION			
<b>Finishes</b>	Laminate <i>Two End "Tower" Faces</i>	MANUF: Wilsonart MODEL NO: Wilsonart x You OR MANUF: Formica MODEL NO: Envision PATTERN: Custom Printed Laminate (Graded color from Blue to Gray) DIMENSION: Per Millwork Fabricator RELATED SPEC: r.o.i. Design to provide artwork for printing			
	Laminate <i>Middle Recessed Area End Tower Sides Unit Top Unit Base (all sides)</i>	MANUF: Formica MODEL NO: 909-58 Black DIMENSION: Per Millwork Fabricator			
	Laminate <i>Middle Section Cabinet (Proud Section Only)</i>	MANUF: Formica MODEL NO: 909-MCBlack FINISH: MicroDot Finish DIMENSION: Per Millwork Fabricator			
	Interior/Unexposed Faces	All interior faces to be clean and maintainable, sealed with non-enamel black paint			
<b>Hardware</b>	Metal Trim	MANUF: Eagle Moldings MODEL NO: Aluminum Corner Guards SERIES-FINISH: A-903 Anodized Black DIMENSION: 1" x 1" x 1/16th RELATED SPEC: Miter Corners. Minimal View of Fasteners. NOTES: <a href="http://eagle-aluminum.com/corner-guards-stainless-aluminum/">http://eagle-aluminum.com/corner-guards-stainless-aluminum/</a>			
	Grommet (Venting)	MANUF: Mockett MODEL NO: Vent Grommet Cap - ZGAVG2 FINISH: Black DIMENSION: 3 7/8 RD RELATED SPEC: Internal Openings for Cable Management, No Grommet Needed QTY: For Bid- 5 on Unit Top, 1 per Unit Side. Qty 7	Once millwork fabricator is selected, AV equipment provider to consult on best venting. Use this spec and quantity for bid		
	Hinge <i>Access Door in Side</i>	MANUF: Sugatsune MODEL NO: 90 Degree Concealed Hinge, Torque Resistant.HG-TU FINISH: Stainless Steel DIMENSION: 51 cm x 40 cm RELATED SPEC: Panel to be flush with face of side of unit. NOTES: 120 Degree Also Available HG-YC105			
	Key Lock <i>Access Door in Side</i>	MANUF: Munroe MODEL NO: # LA-2206, Miniature Tubular Cam Lock FINISH: Black NOTES: 1 Per Door/Equals Accepted			
<b>Signage</b>	Vinyl	MANUF: Provided by Valley City Signs NOTES: To match Pantone 301 C- Sample to be approved			
	Acrylic	MANUF: Provided by Valley City Signs NOTES: GVSU logo and the words "Thanks You" to be surfaced mounted 1/2" white acrylic.			
	Light Box	MANUF: Provided by Valley City Signs DIMENSION: 13'9" W x 30"H x TBD Depth RELATED SPEC: Valley City to provide shop drawings NOTES: LED Lights Included. Engineered by Valley City for best illumination of back light verbiage and logo.			

